
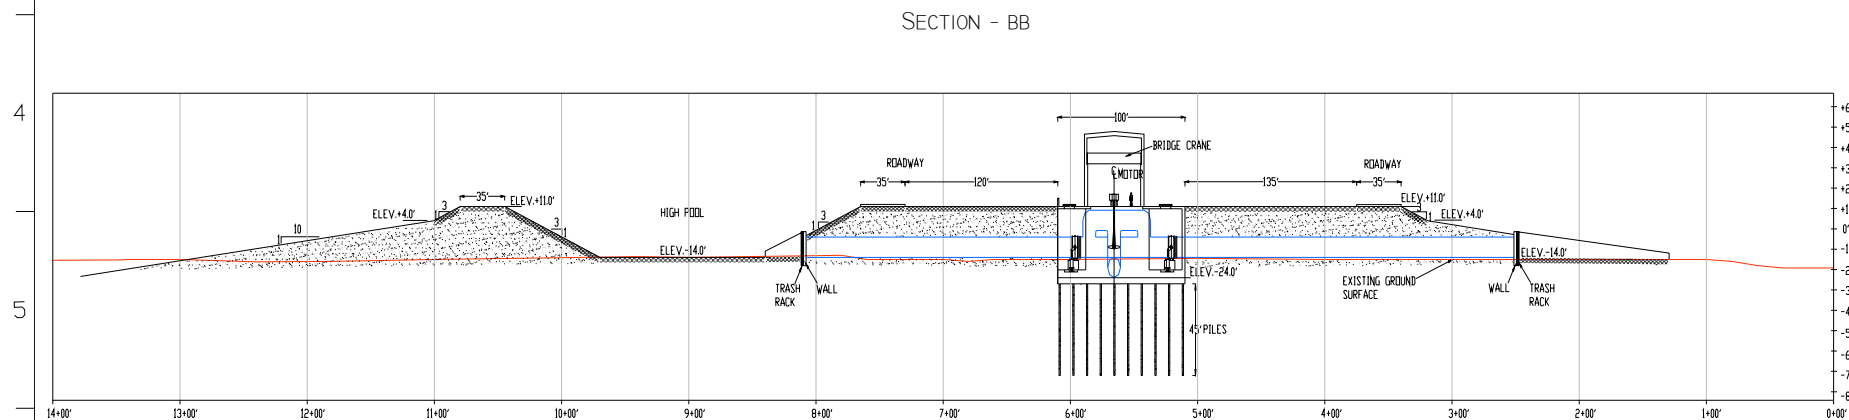



APPENDIX B: FIGURES (20-32)

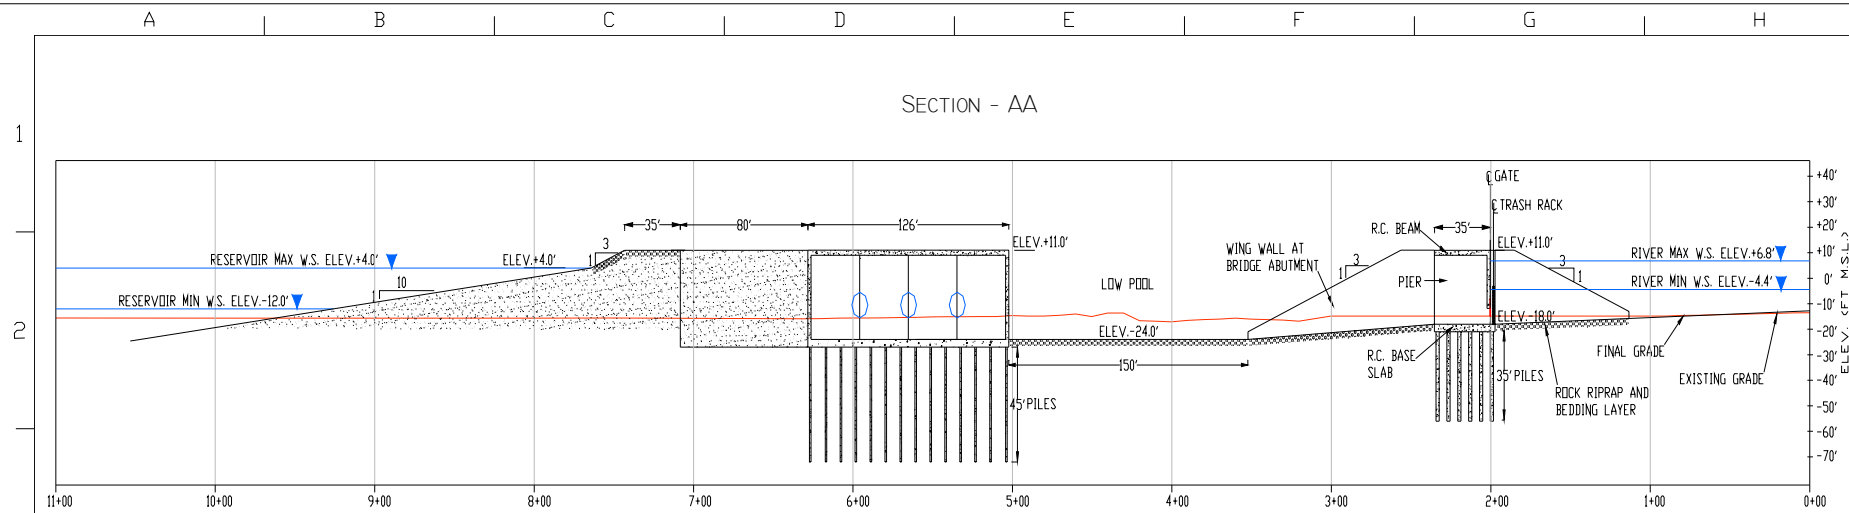


WEBB TRACT
(FALSE RIVER INTEGRATED FACILITY)

FIGURE 20



--	--	

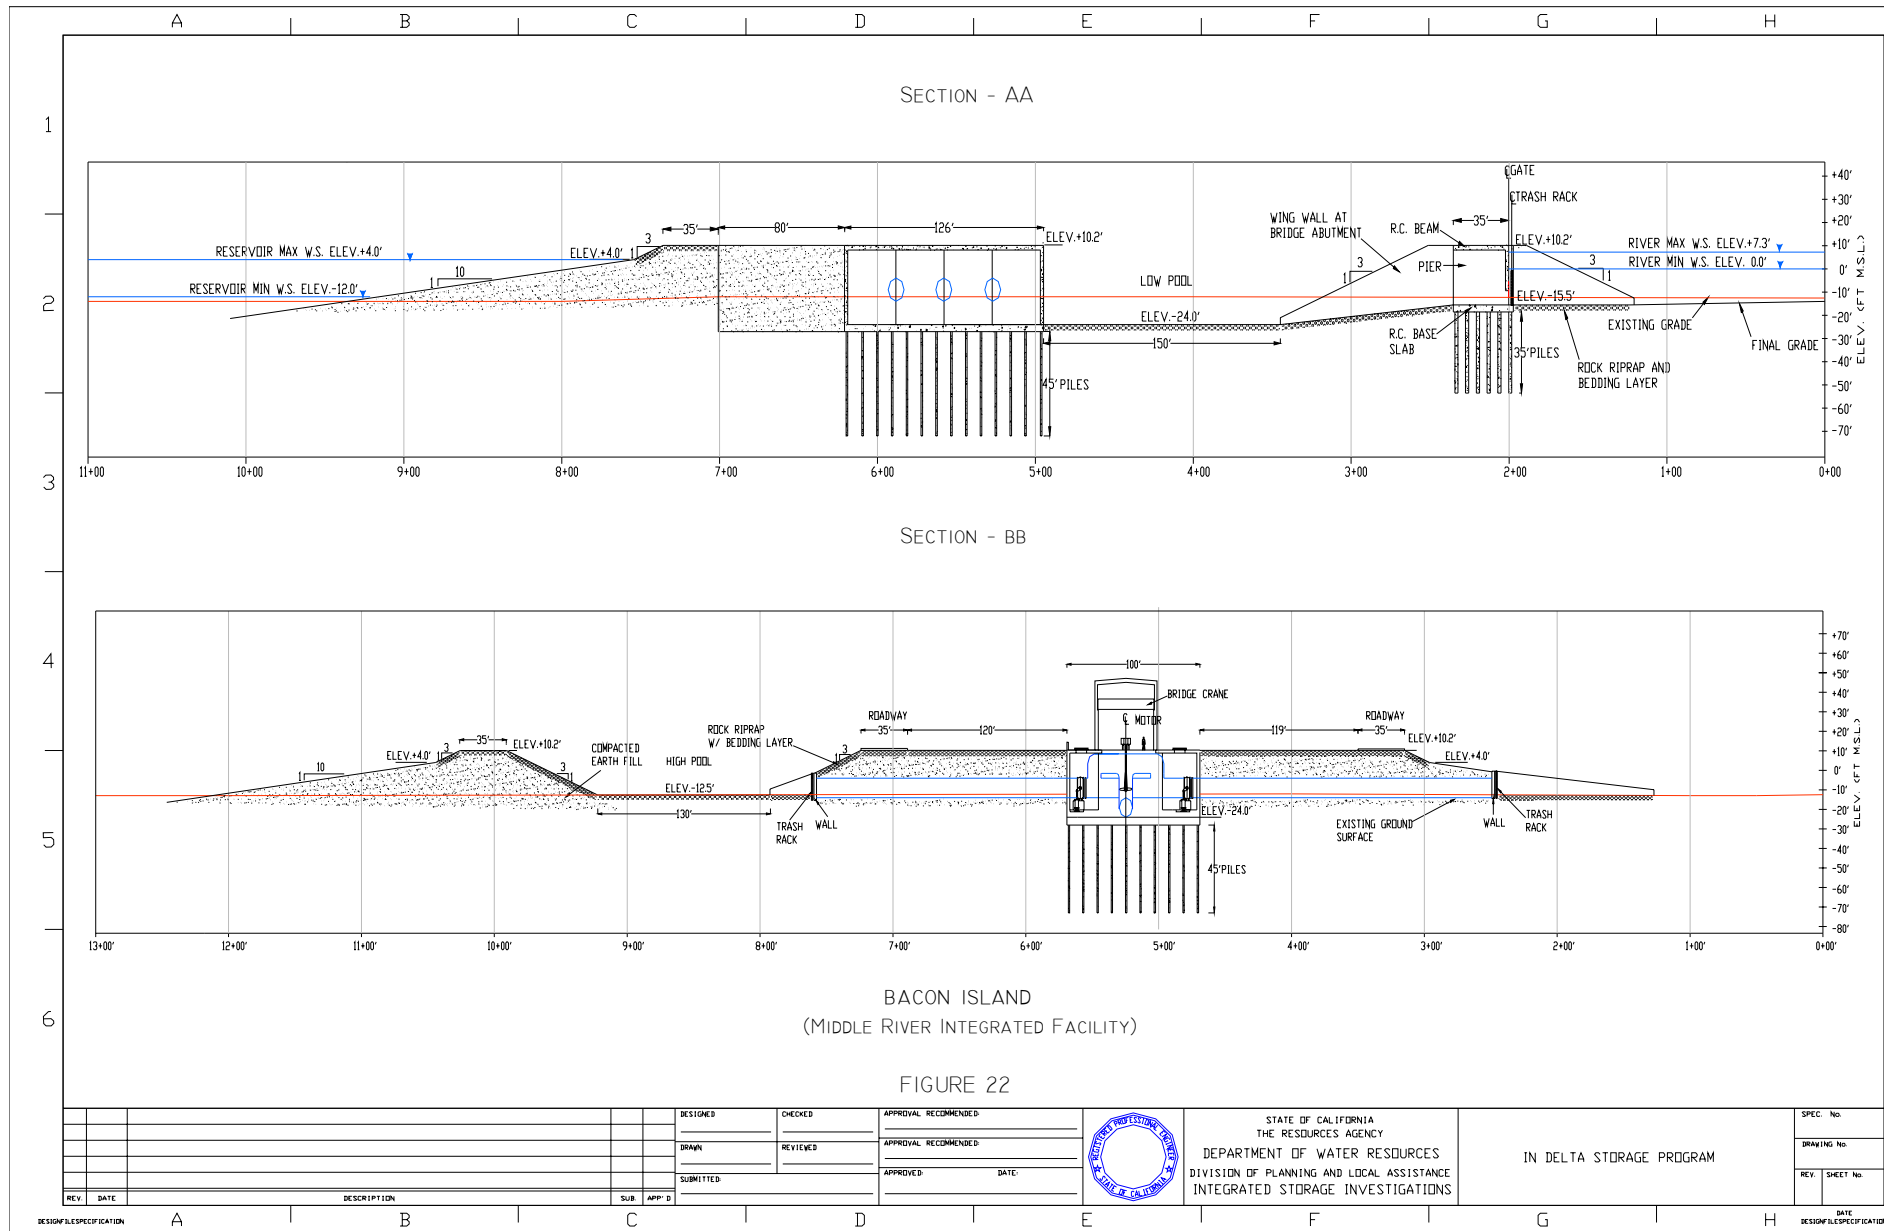

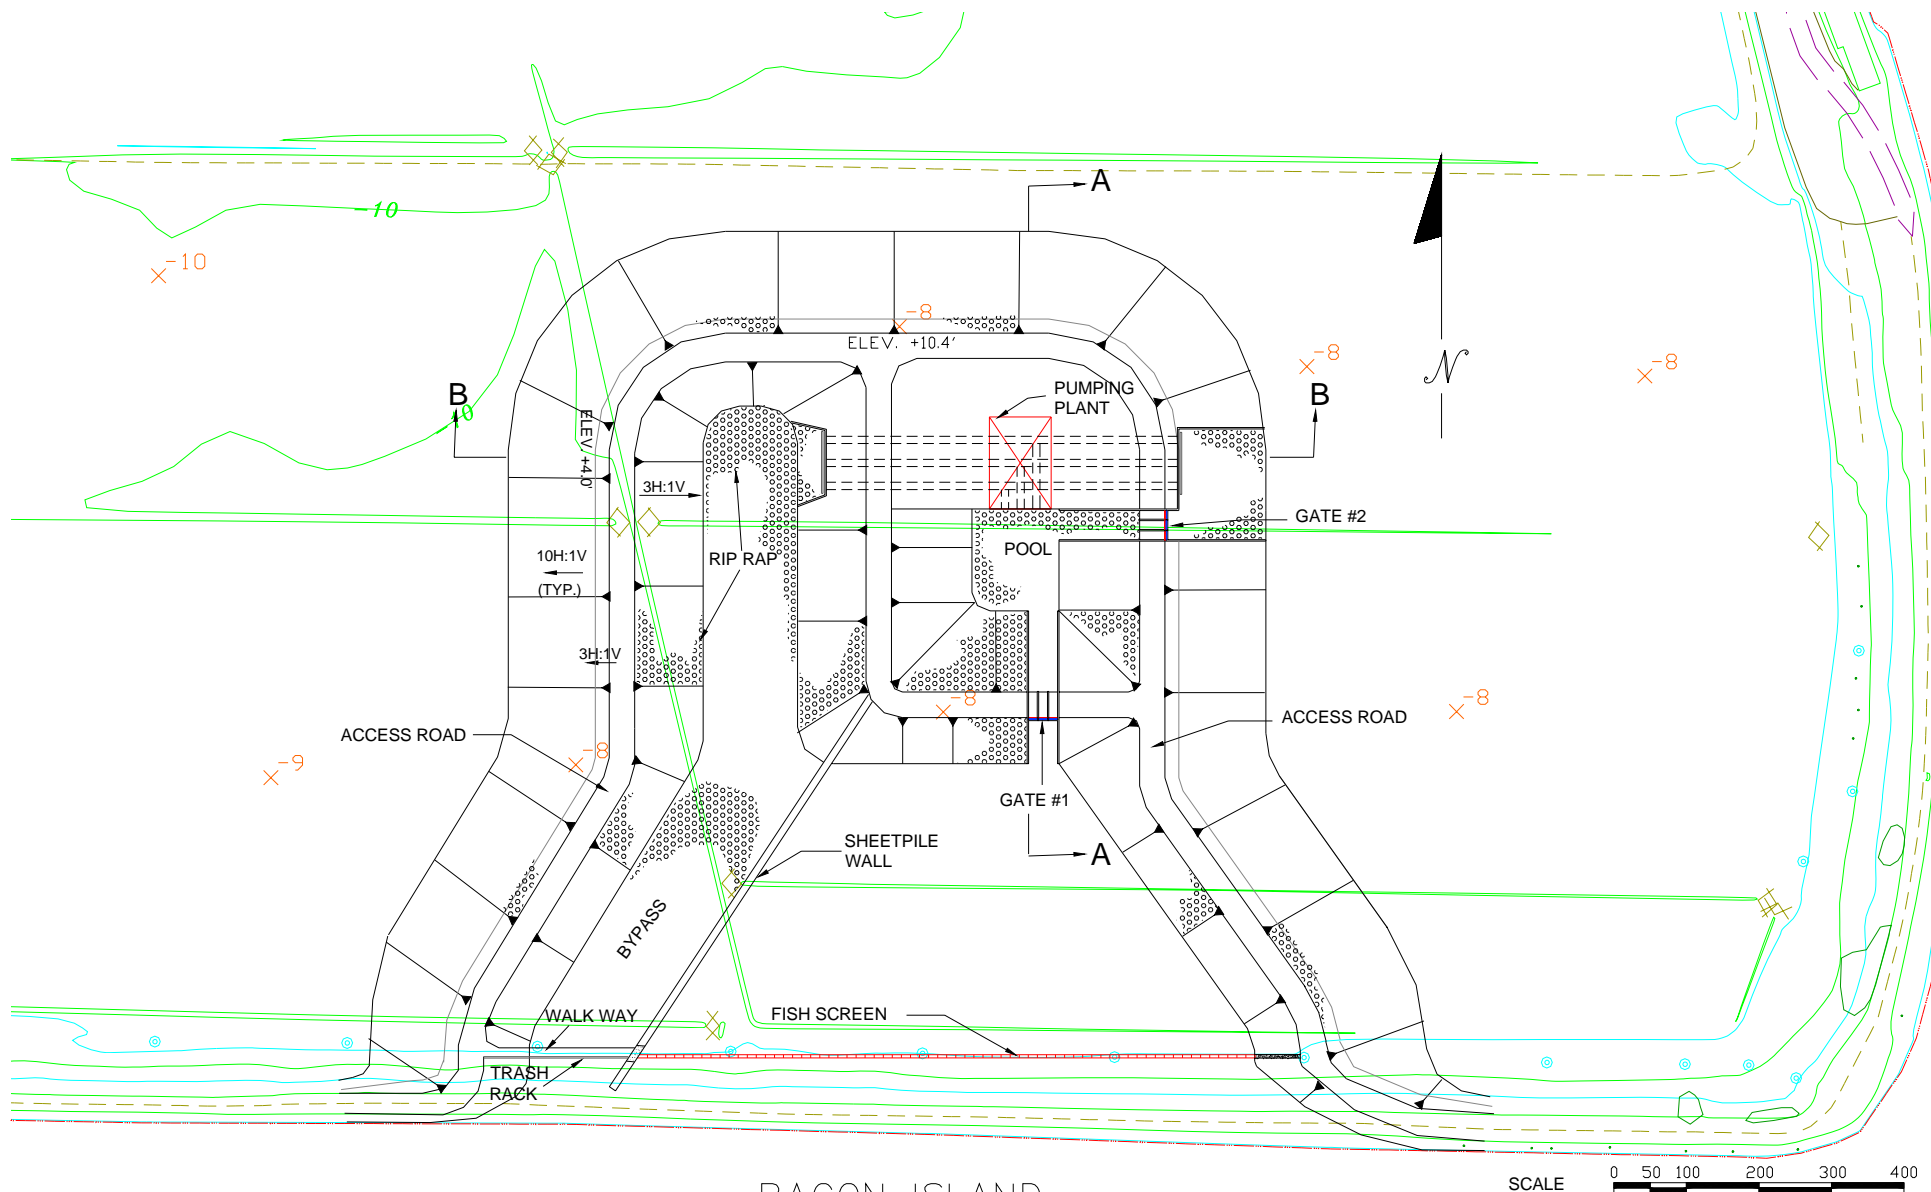

BACON ISLAND
(Santa Fe Cut Integrated Facility)

FIGURE 23

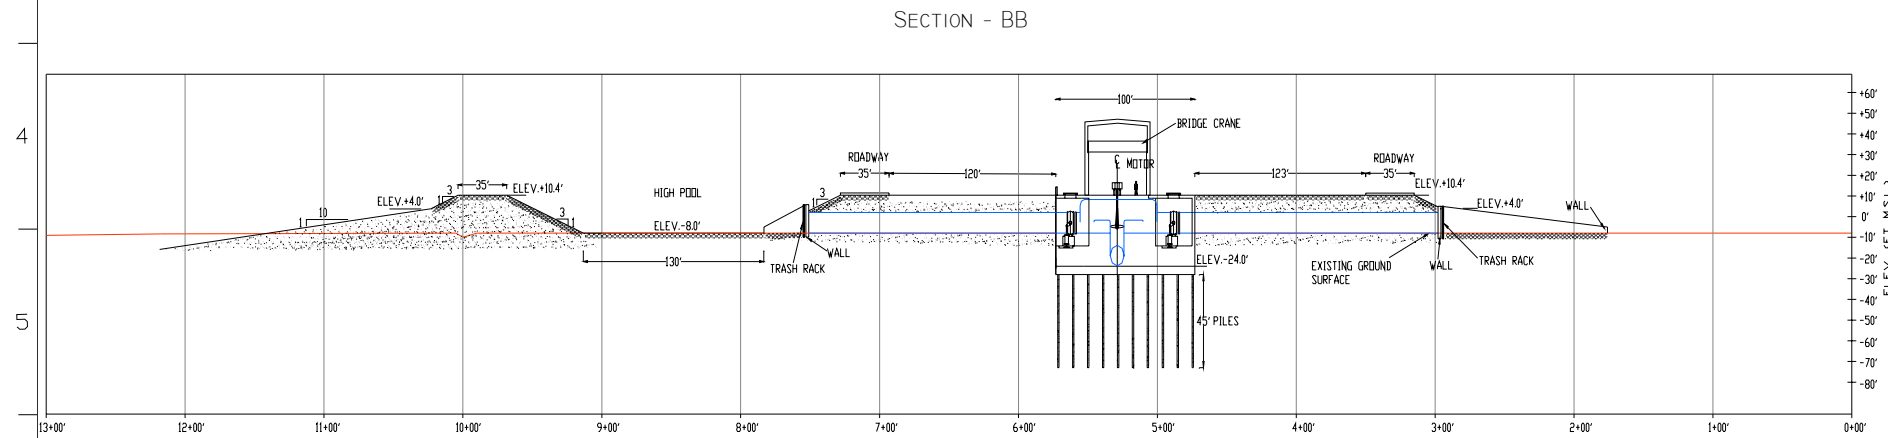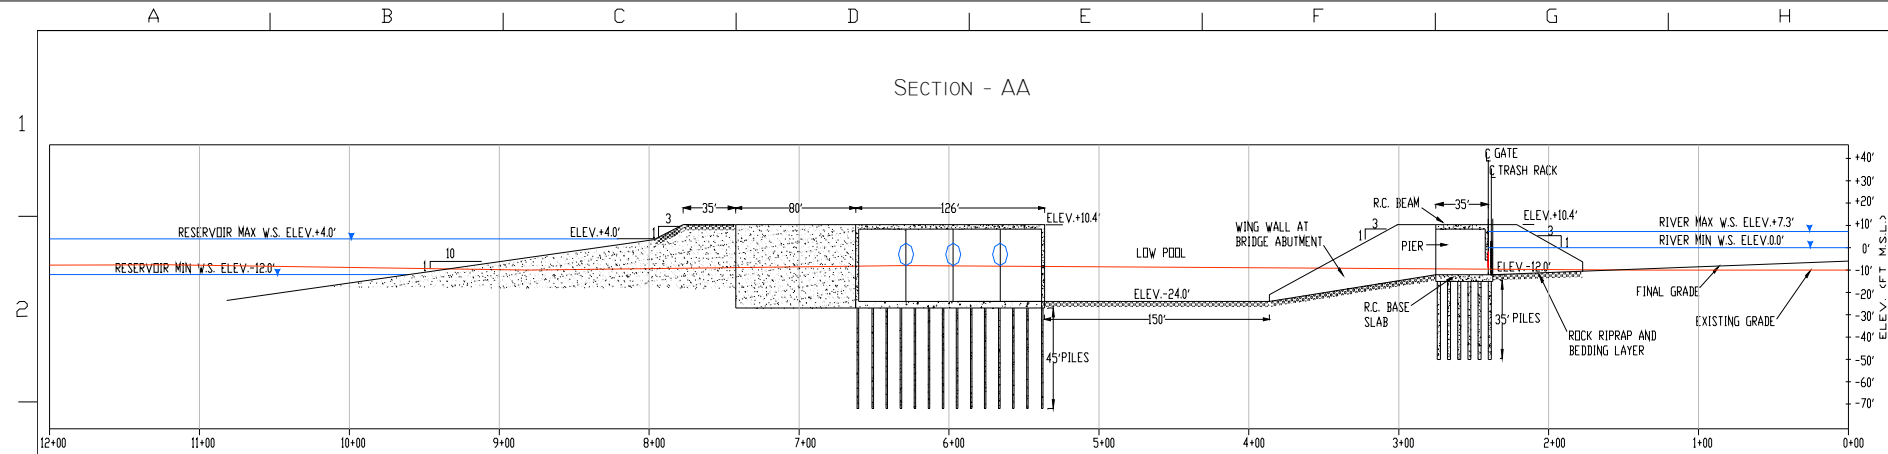

BACON ISLAND
(SANTA FE CUT INTEGRATED FACILITY)

FIGURE 24

	</
--	--	----



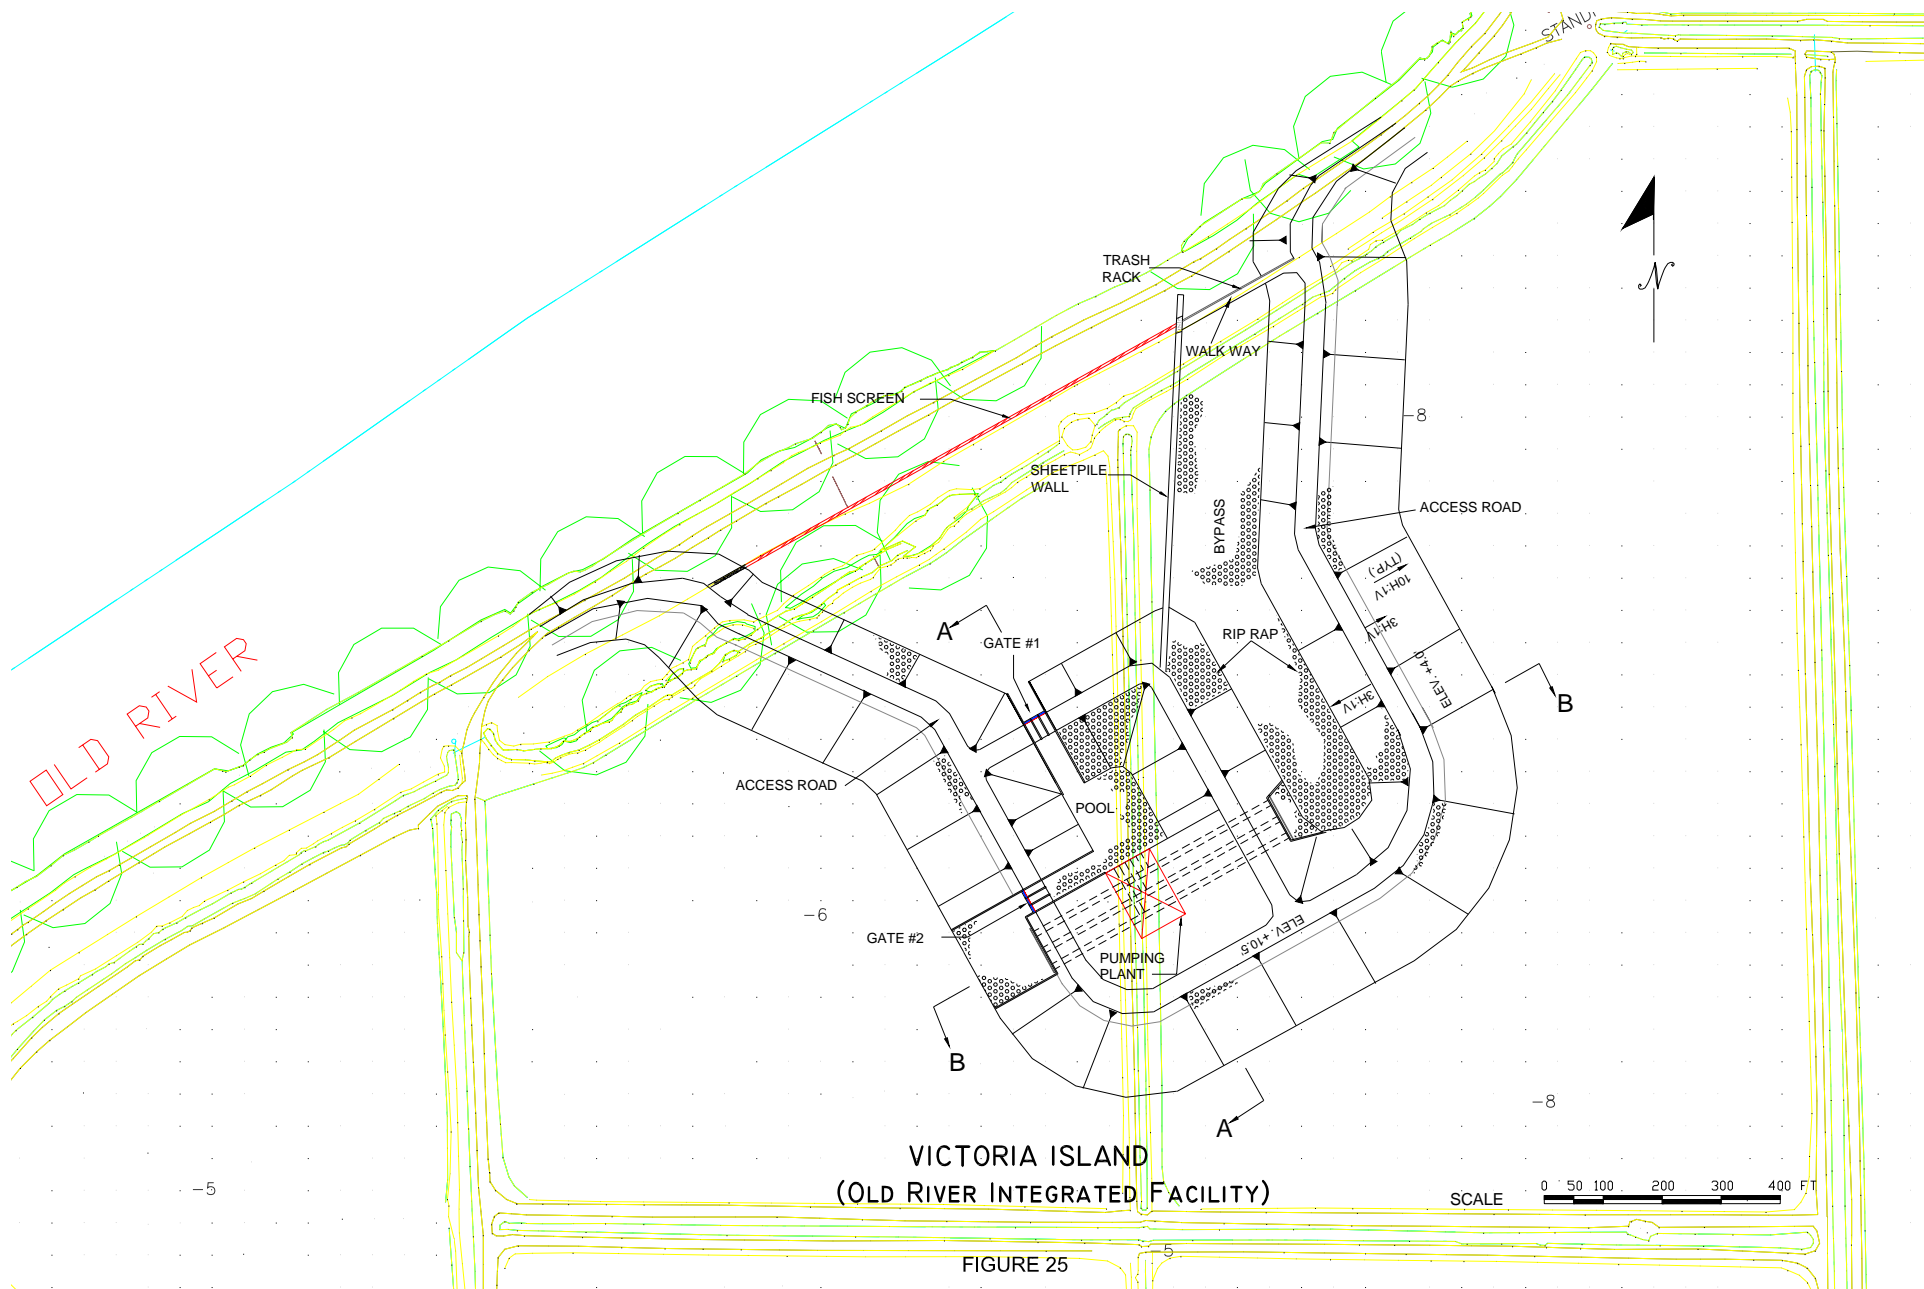


FIGURE 25

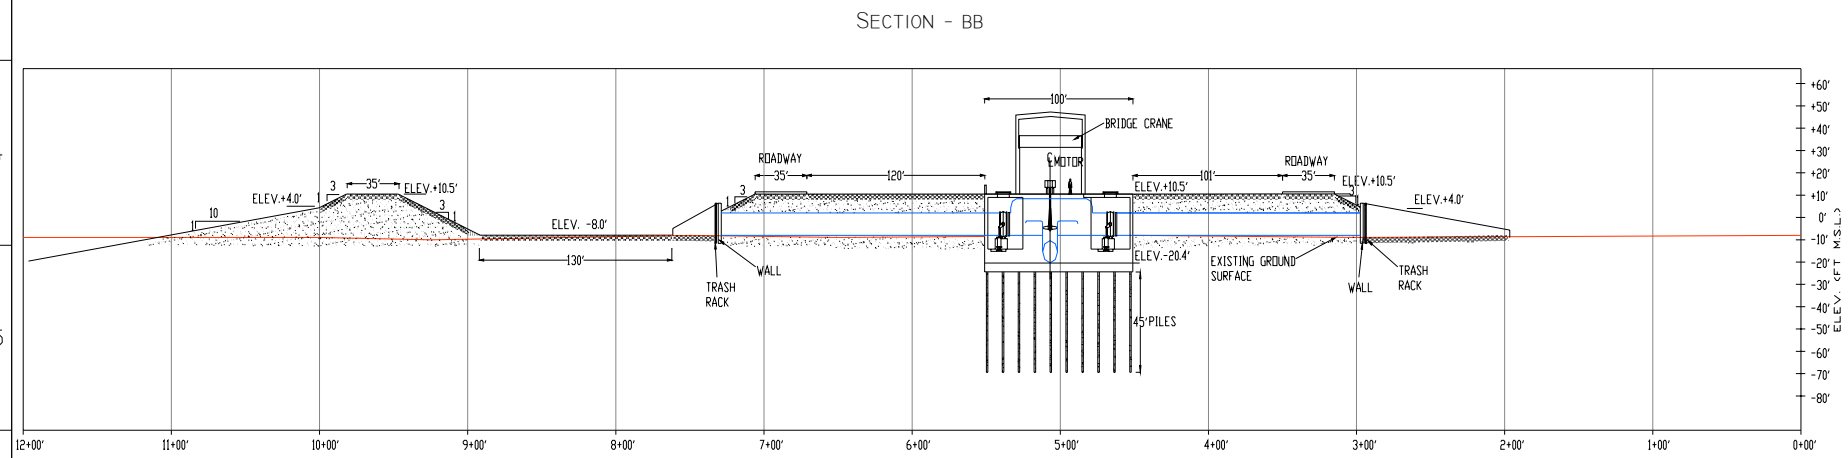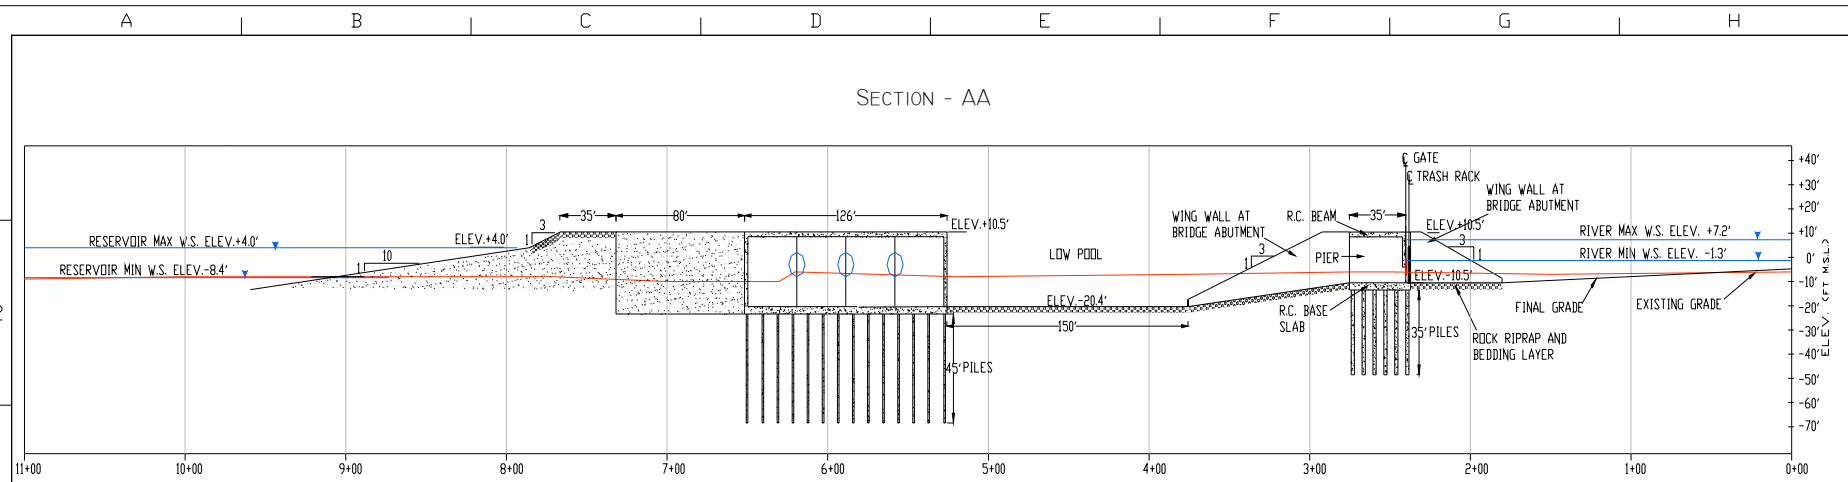

VICTORIA ISLAND
(OLD RIVER INTEGRATED FACILITY)


FIGURE 26

DESIGNED				CHECKED				APPROVAL RECOMMENDED				SPEC. No.			
DRAWN				REVIEWED				APPROVAL RECOMMENDED				DRAWING No.			
SUBMITTED								APPROVED				DATE			
REV.	DATE	DESCRIPTION				SUB.	APP. B					REV. SHEET No.			
DESIGN/FILE SPECIFICATION												DATE			




STATE OF CALIFORNIA
THE RESOURCES AGENCY
DEPARTMENT OF WATER RESOURCES
DIVISION OF PLANNING AND LOCAL ASSISTANCE
INTEGRATED STORAGE INVESTIGATIONS

IN DELTA STORAGE PROGRAM

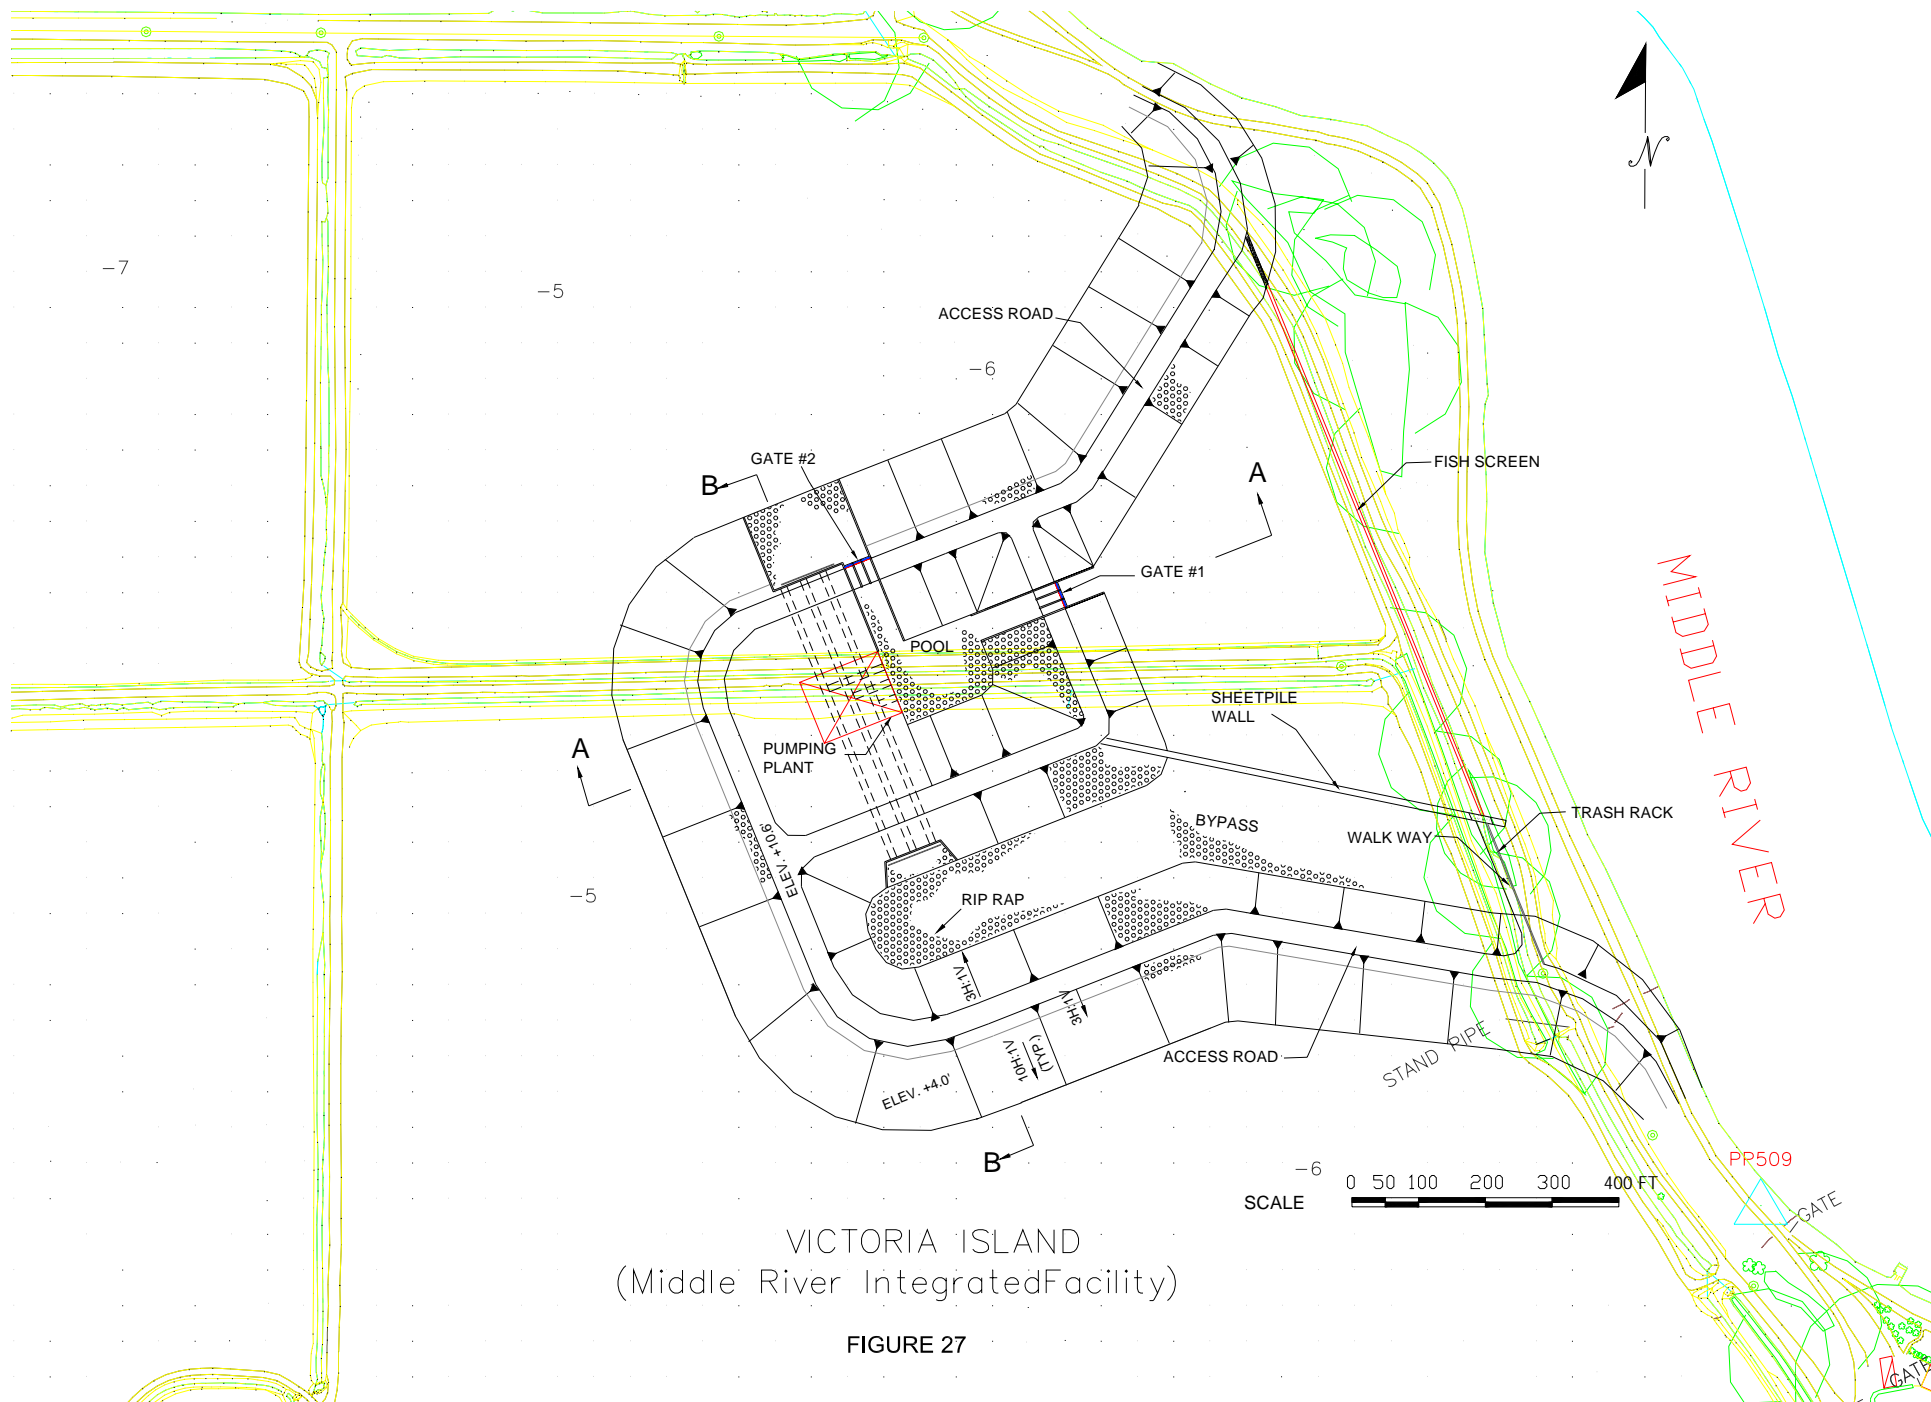

VICTORIA ISLAND
(Middle River Integrated Facility)

FIGURE 27

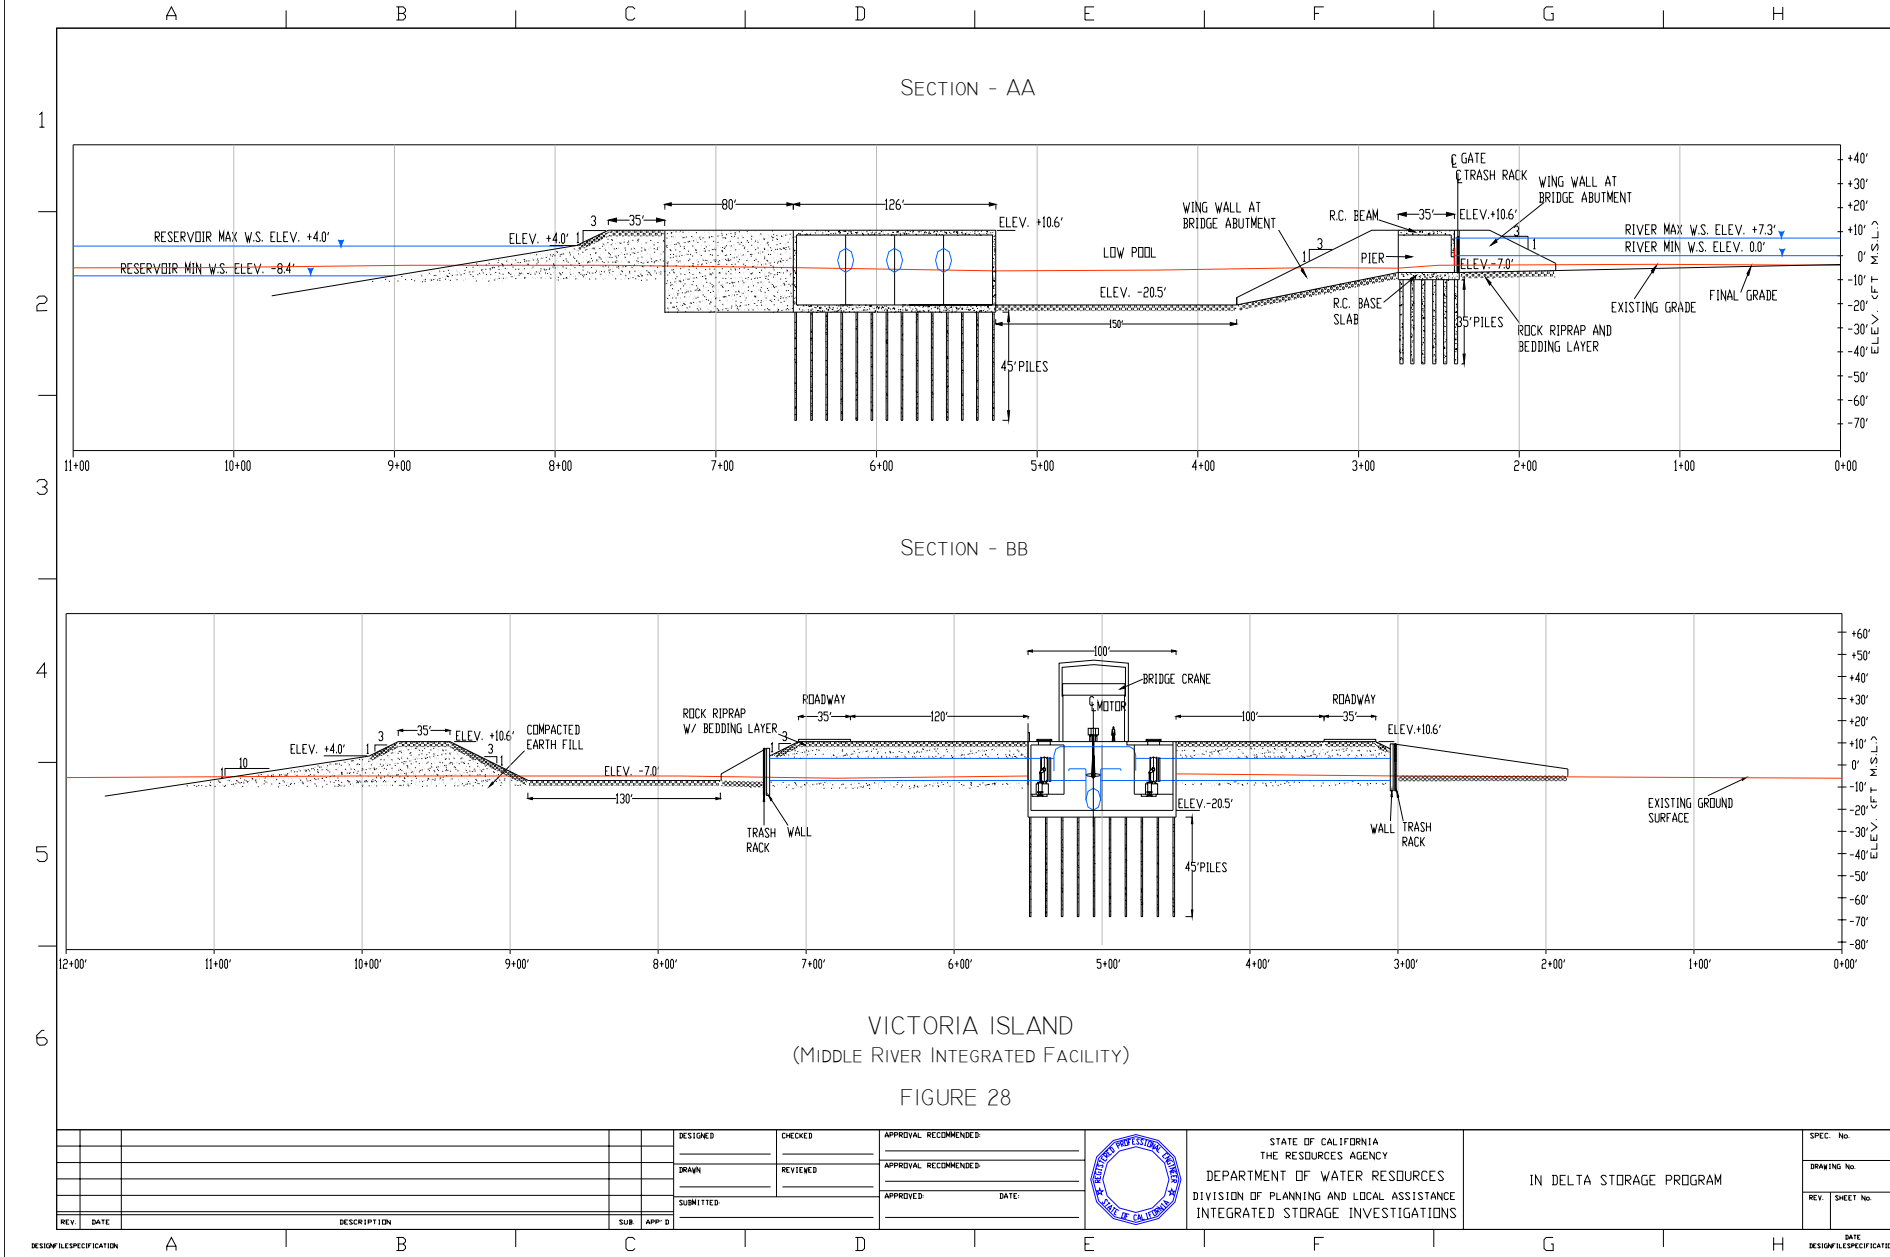

SIPHON INTAKE AND CHANNEL CONVEYANCE VICTORIA ISLAND TO NEW CLIFTON COURT INTAKE

NOT TO SCALE




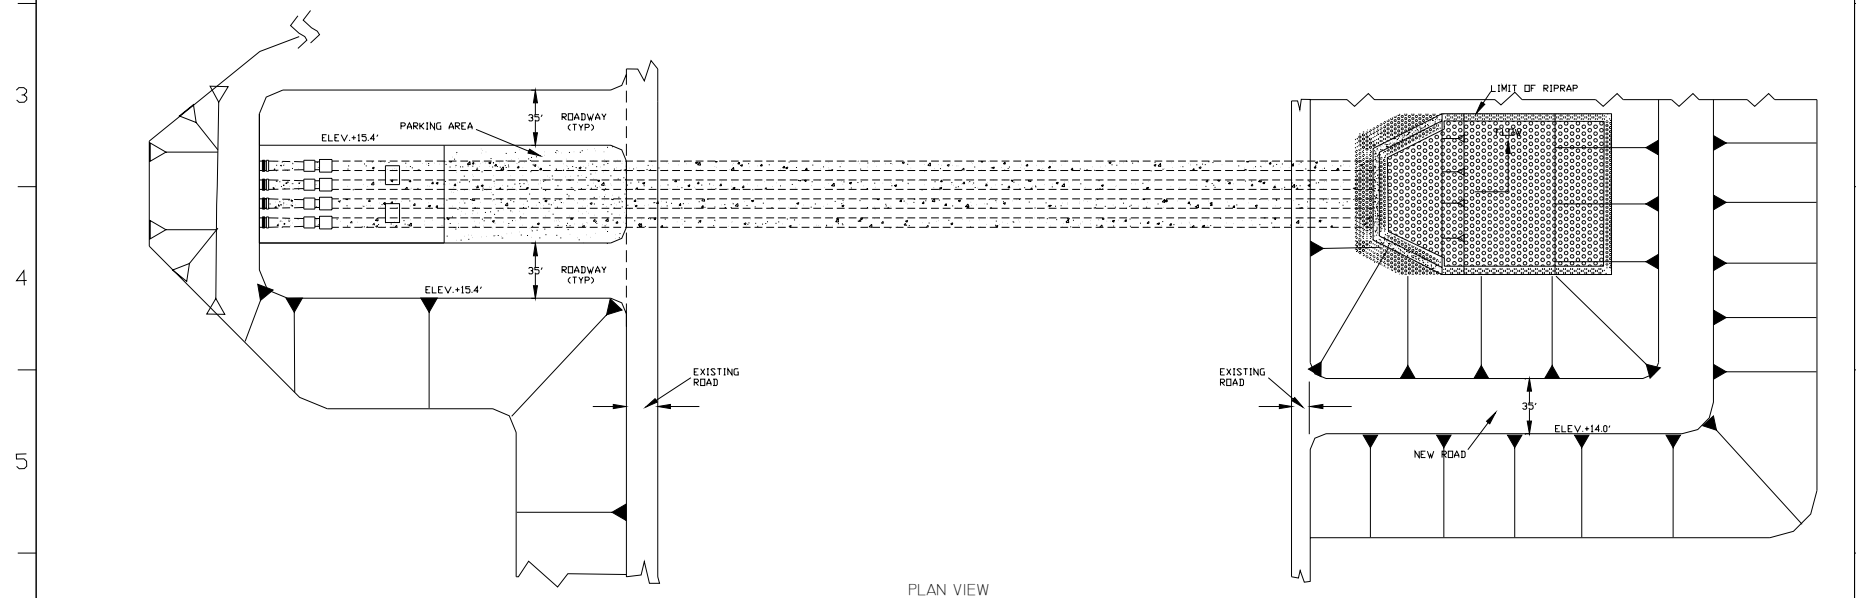
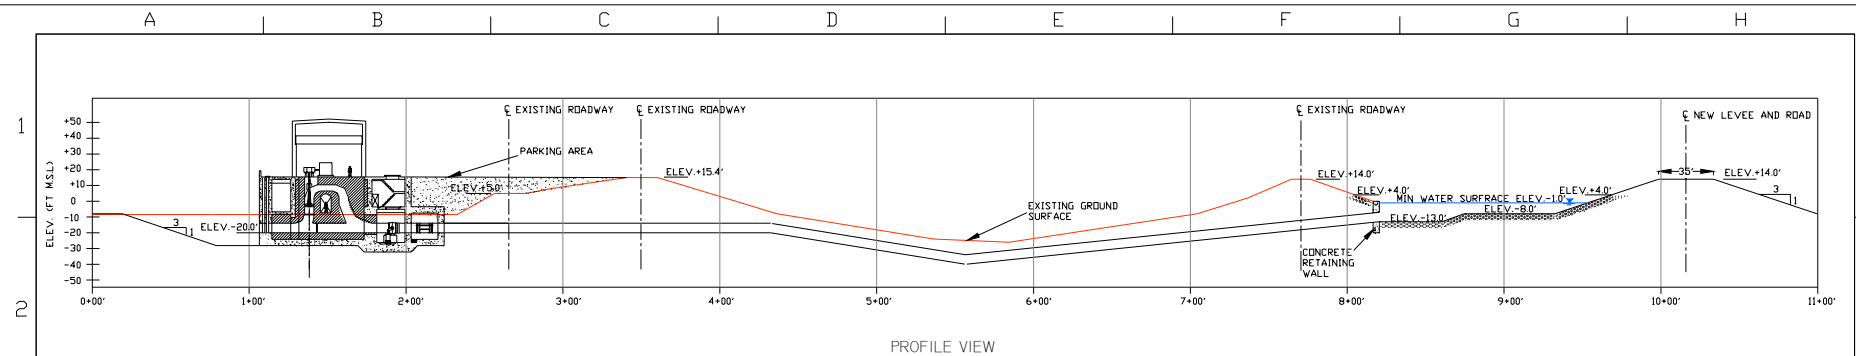


Figure 29.




DESIGNED	CHECKED	APPROVAL RECOMMENDED		STATE OF CALIFORNIA THE RESOURCES AGENCY DEPARTMENT OF WATER RESOURCES DIVISION OF PLANNING AND LOCAL ASSISTANCE INTEGRATED STORAGE INVESTIGATIONS	IN DELTA STORAGE PROGRAM	SPEC. No.
DRAWN	REVIEWED	APPROVAL RECOMMENDED				DRAWING No.
SUBMITTED	APPROVED	DATE				REV. SHEET No.

REV.	DATE	DESCRIPTION	SUB	APP'D	DATE	DESCRIPTION	DATE

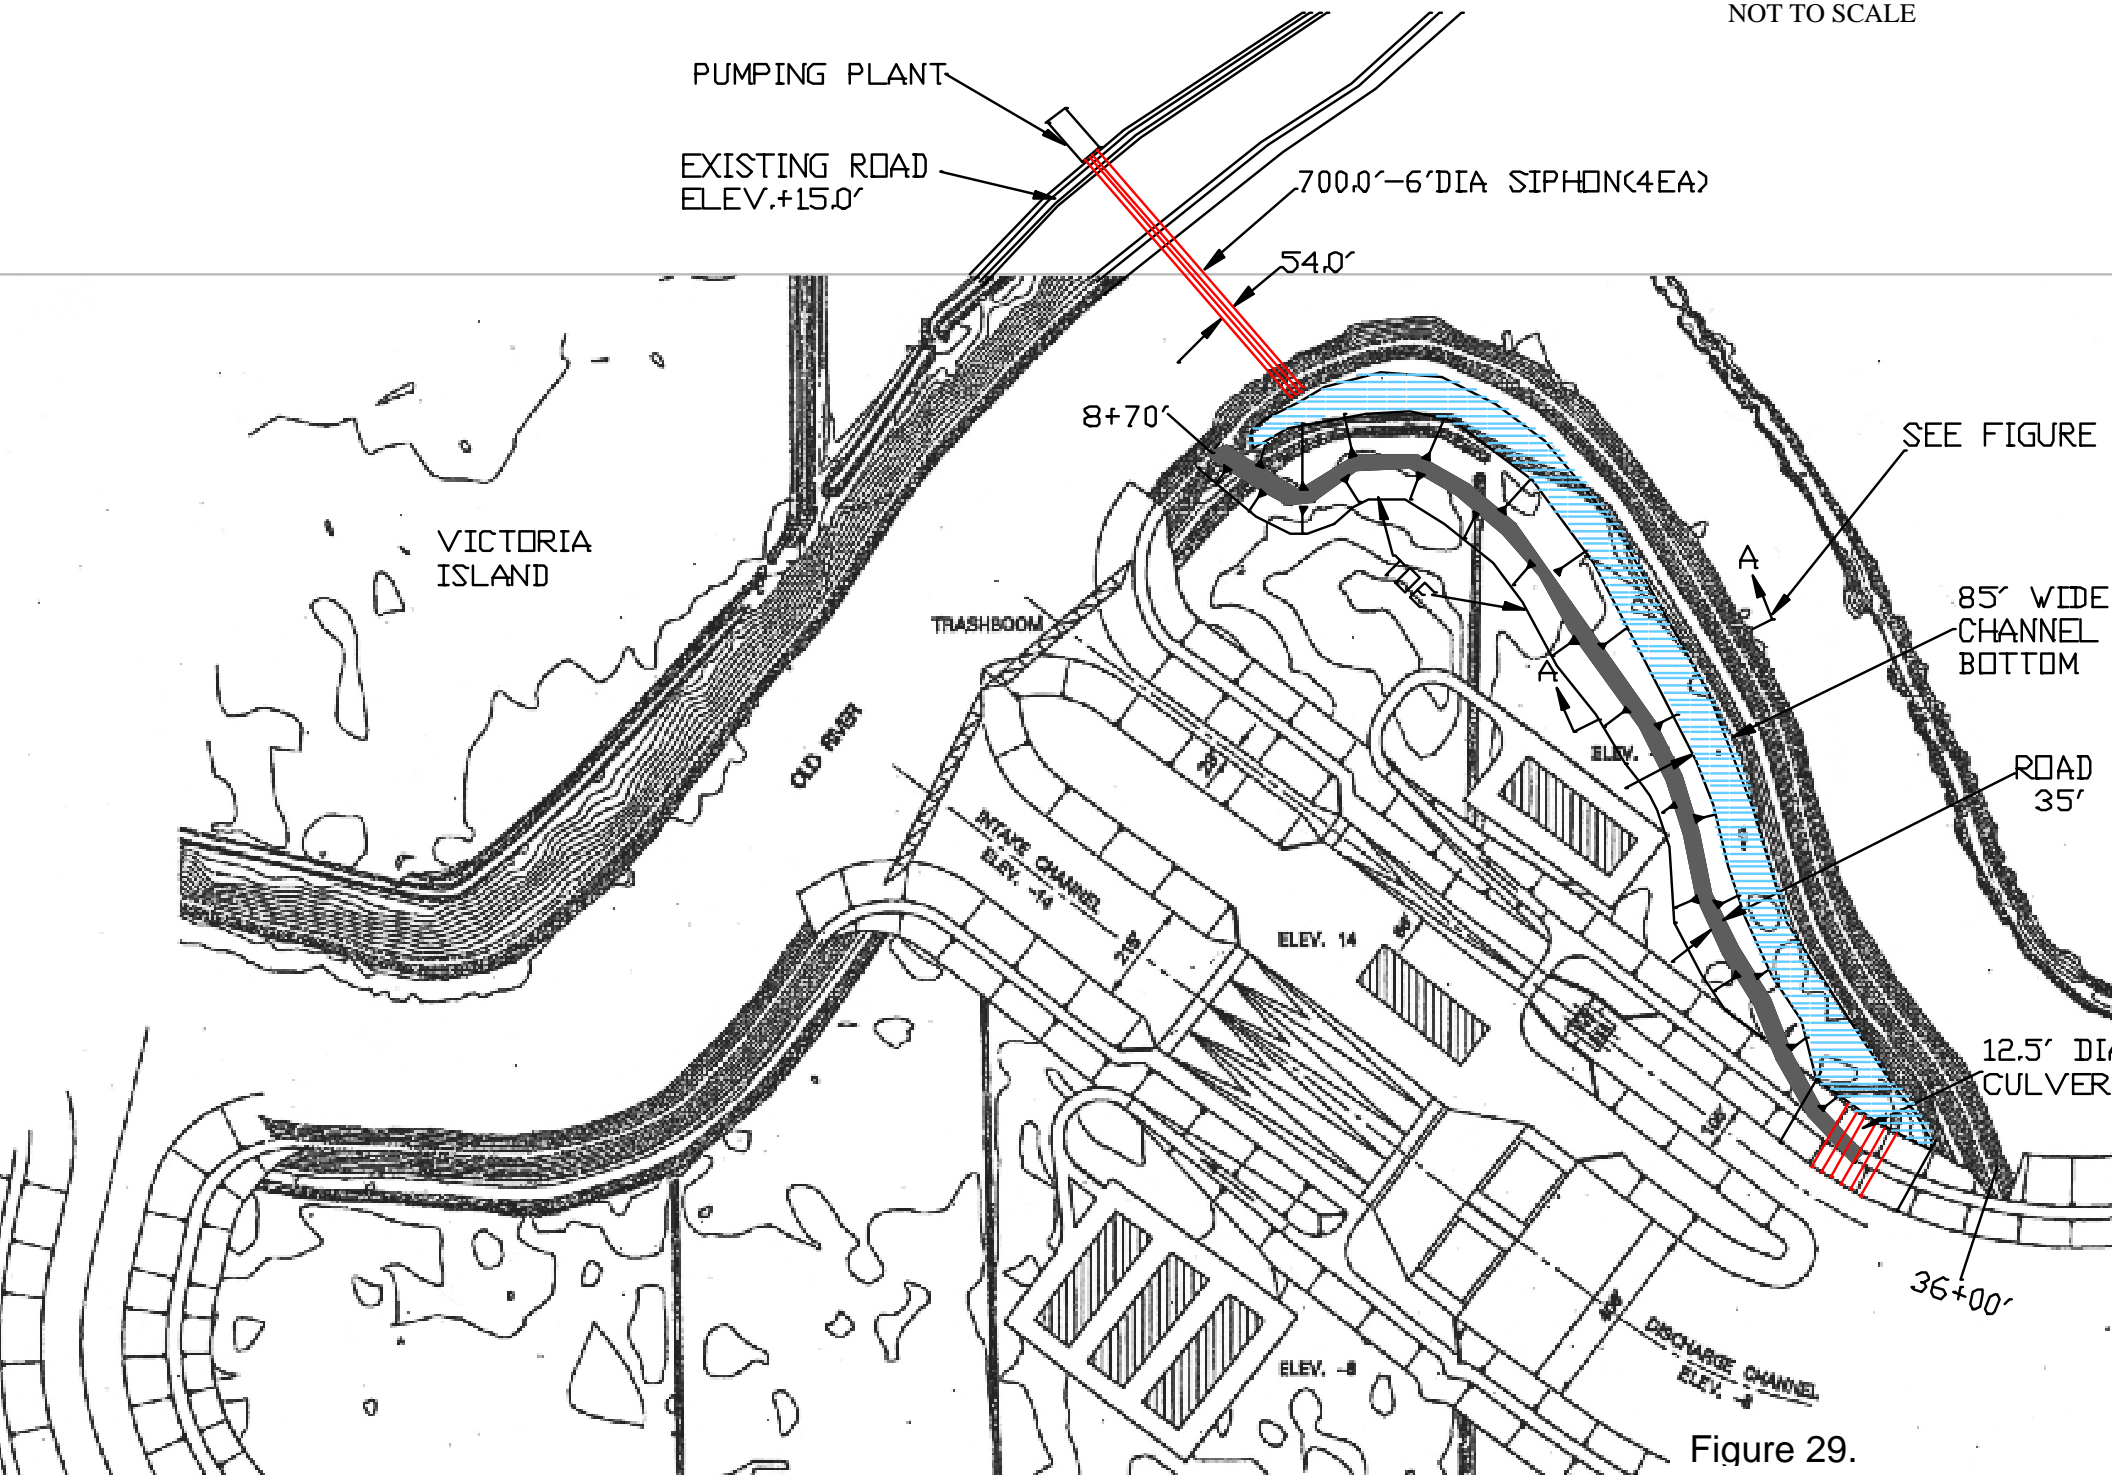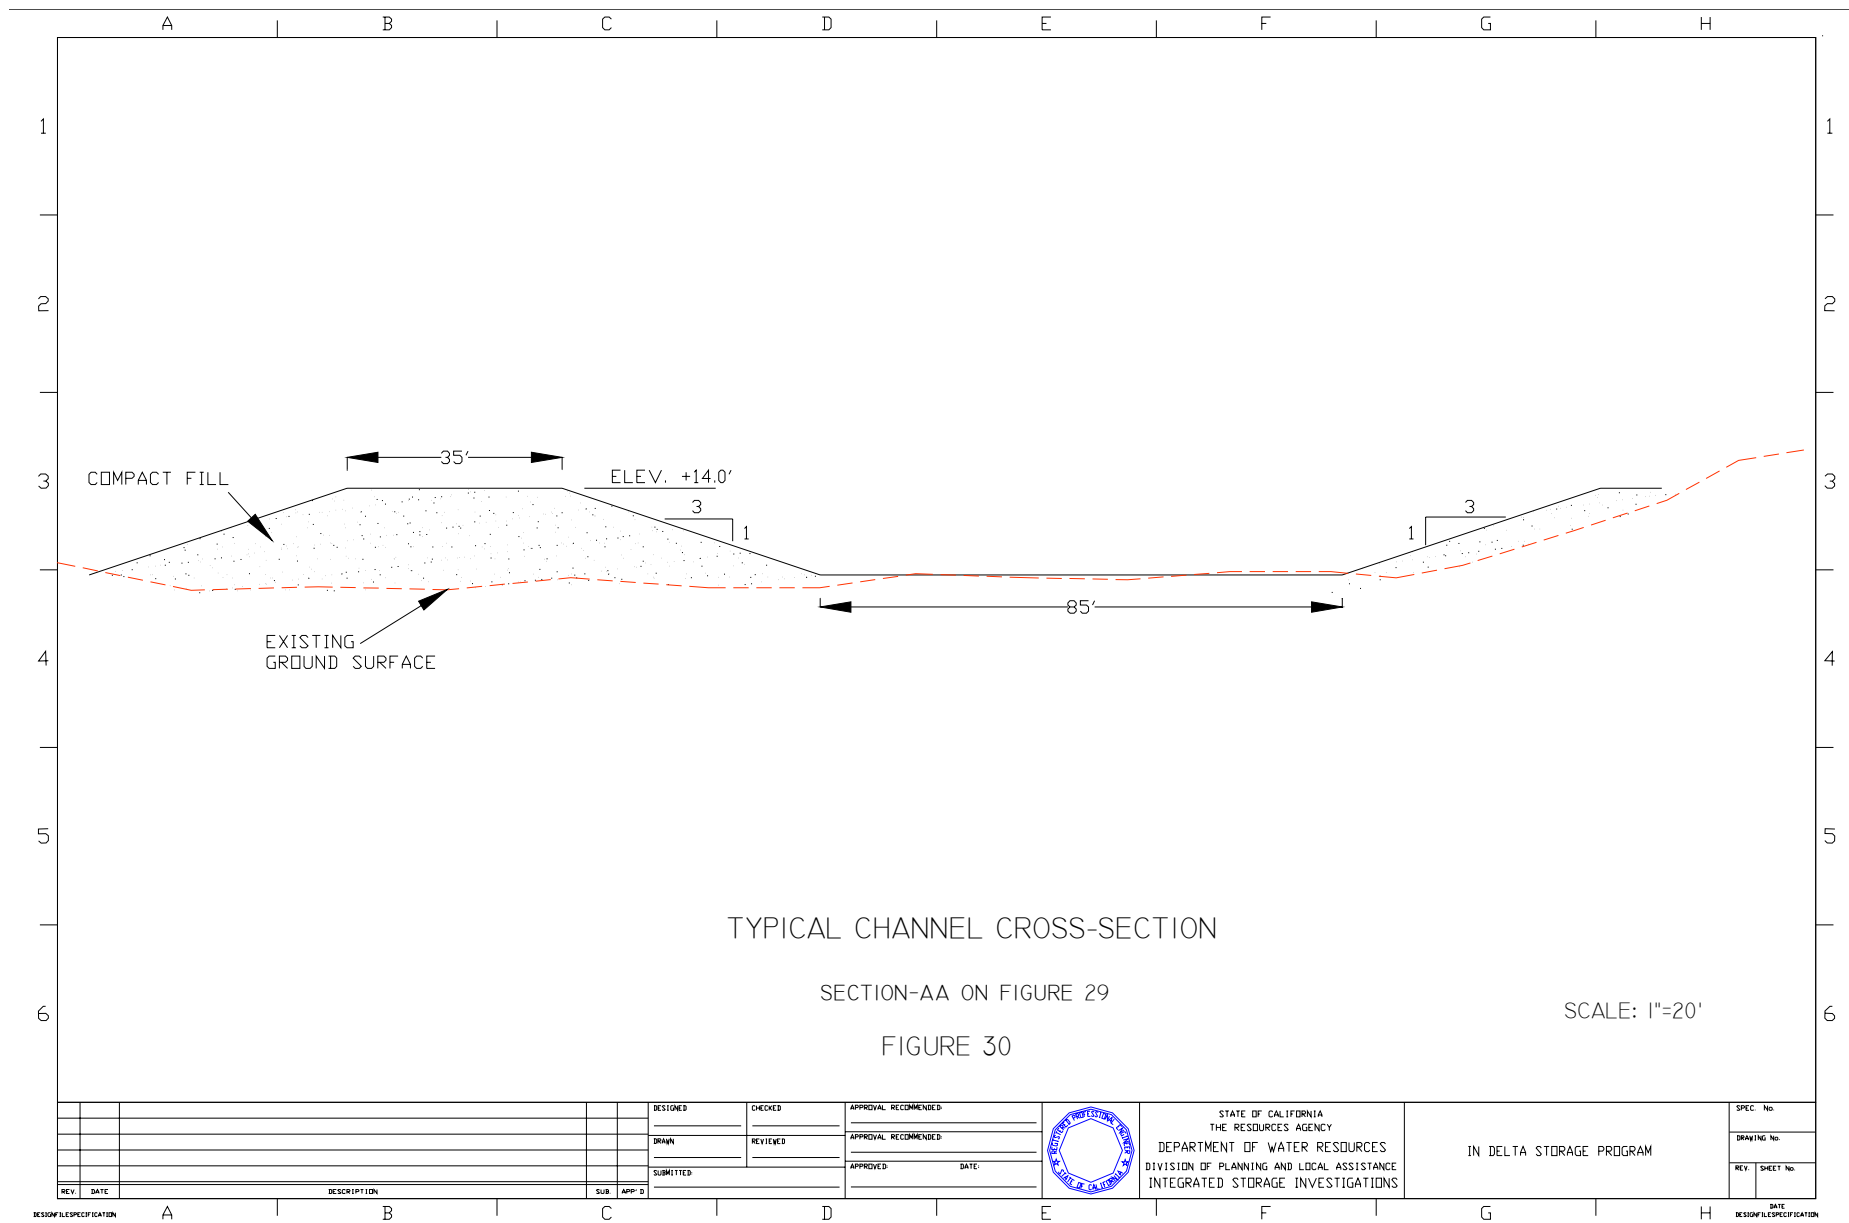

SCALE: 1" = 80'

VICTORIA ISLAND
(NEW CLIFTON COURT INTAKE)
FIGURE 31

DESIGNED	CHECKED	APPROVAL RECOMMENDED		STATE OF CALIFORNIA THE RESOURCES AGENCY	IN DELTA STORAGE PROGRAM	SPEC. No.
DRAWN	REVIEWED	APPROVAL RECOMMENDED		DEPARTMENT OF WATER RESOURCES		DRAWING No.
SUBMITTED	DATE	APPROVED		DIVISION OF PLANNING AND LOCAL ASSISTANCE		REV. SHEET No.
DATE	DESCRIPTION	DATE		INTEGRATED STORAGE INVESTIGATIONS		DATE

**Figure 32. Delta Wetlands Re-engineered Project Costs
due to Rise in Sea Level (6,000 cfs Max. Flow Rate)**

